


The Gallery and Library

Date: 07/11 Scale: 1:100@A4


Dwg No. 001-A

This drawing is copyright of Quantum Hotel Group and may not be copied/reproduced or altered in anyway without written authority

Any areas, measurements or distances are approximate. Dimensions are as accurate as practicable, bookings must satisfy themselves by inspection or otherwise.

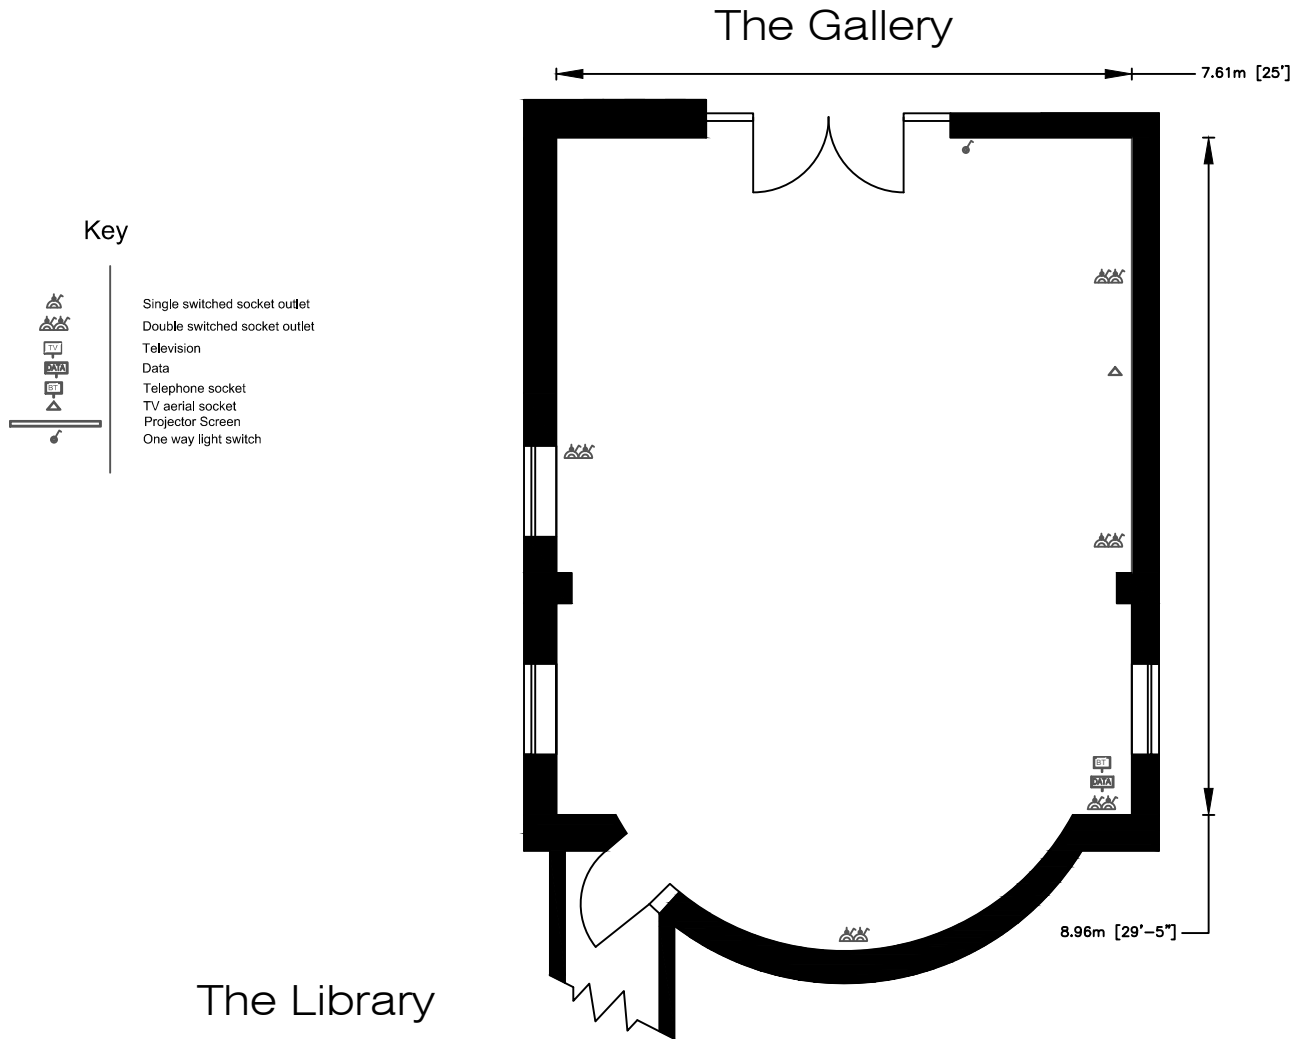


The Library

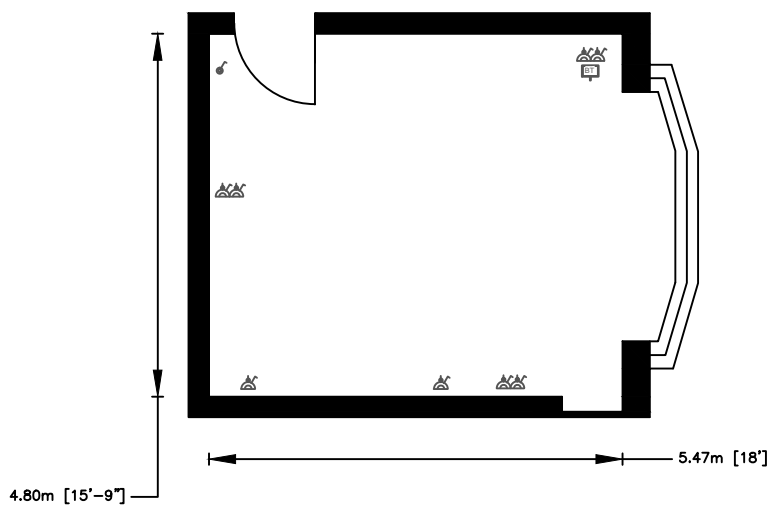

THE COTTONWOOD BOUTIQUE HOTEL

Cottonwood Boutique Hotel
 East Overcliff Drive, Bournemouth,
 Dorset, BH1 3AP
 Tel: 01202 553183
 Fax: 01202 299225
 Email: info@thecottonwoodboutique.co.uk
 Web: www.thecottonwoodboutique.co.uk

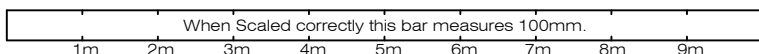


The Garden Restaurant

Date: 07/11 Scale: 1:100@A4

Dwg No. 002-A

This drawing is copyright of Quantum Hotel Group and may not be copied/reproduced or altered in anyway without written authority

Any areas, measurements or distances are approximate. Dimensions are as accurate as practicable, bookings must satisfy themselves by inspection or otherwise.

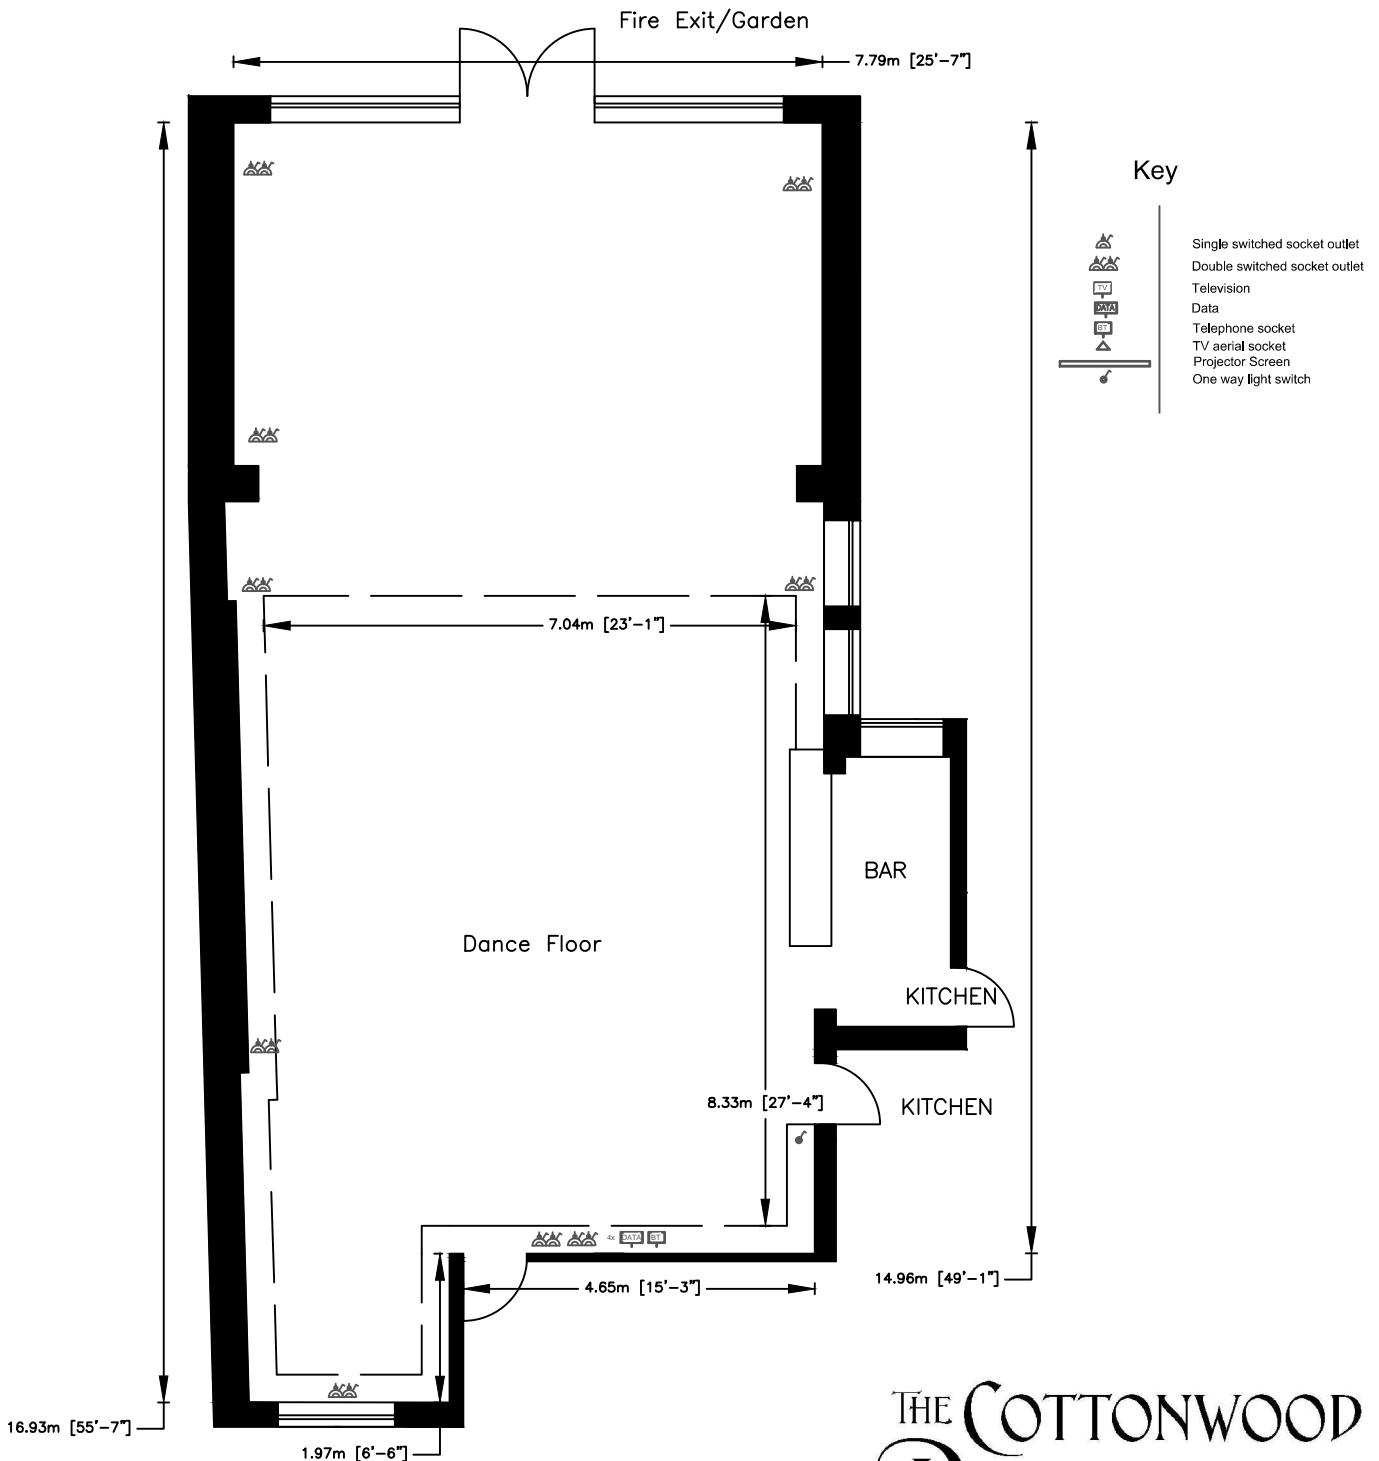

THE COTTONWOOD BOUTIQUE HOTEL

Cottonwood Boutique Hotel
 East Overcliff Drive, Bournemouth,
 Dorset, BH1 3AP
 Tel: 01202 553183
 Fax: 01202 299225
 Email: info@thecottonwoodboutique.co.uk
 Web: www.thecottonwoodboutique.co.uk

